

Tennessee State University
3500 John A. Merritt Blvd.
Nashville, TN 37209
P 615.963.7755
F 615.963.7434
www.tnstate.edu

W. J. HALE STADIUM

No.	Description	Date


Owner

FINISH NOTATIONS

Project number	Project Number
Date	Issue Date
Drawn by	F. JOLIVETTE
Checked by	Checker

A1.1

Scale	1" = 20'-0"
-------	-------------

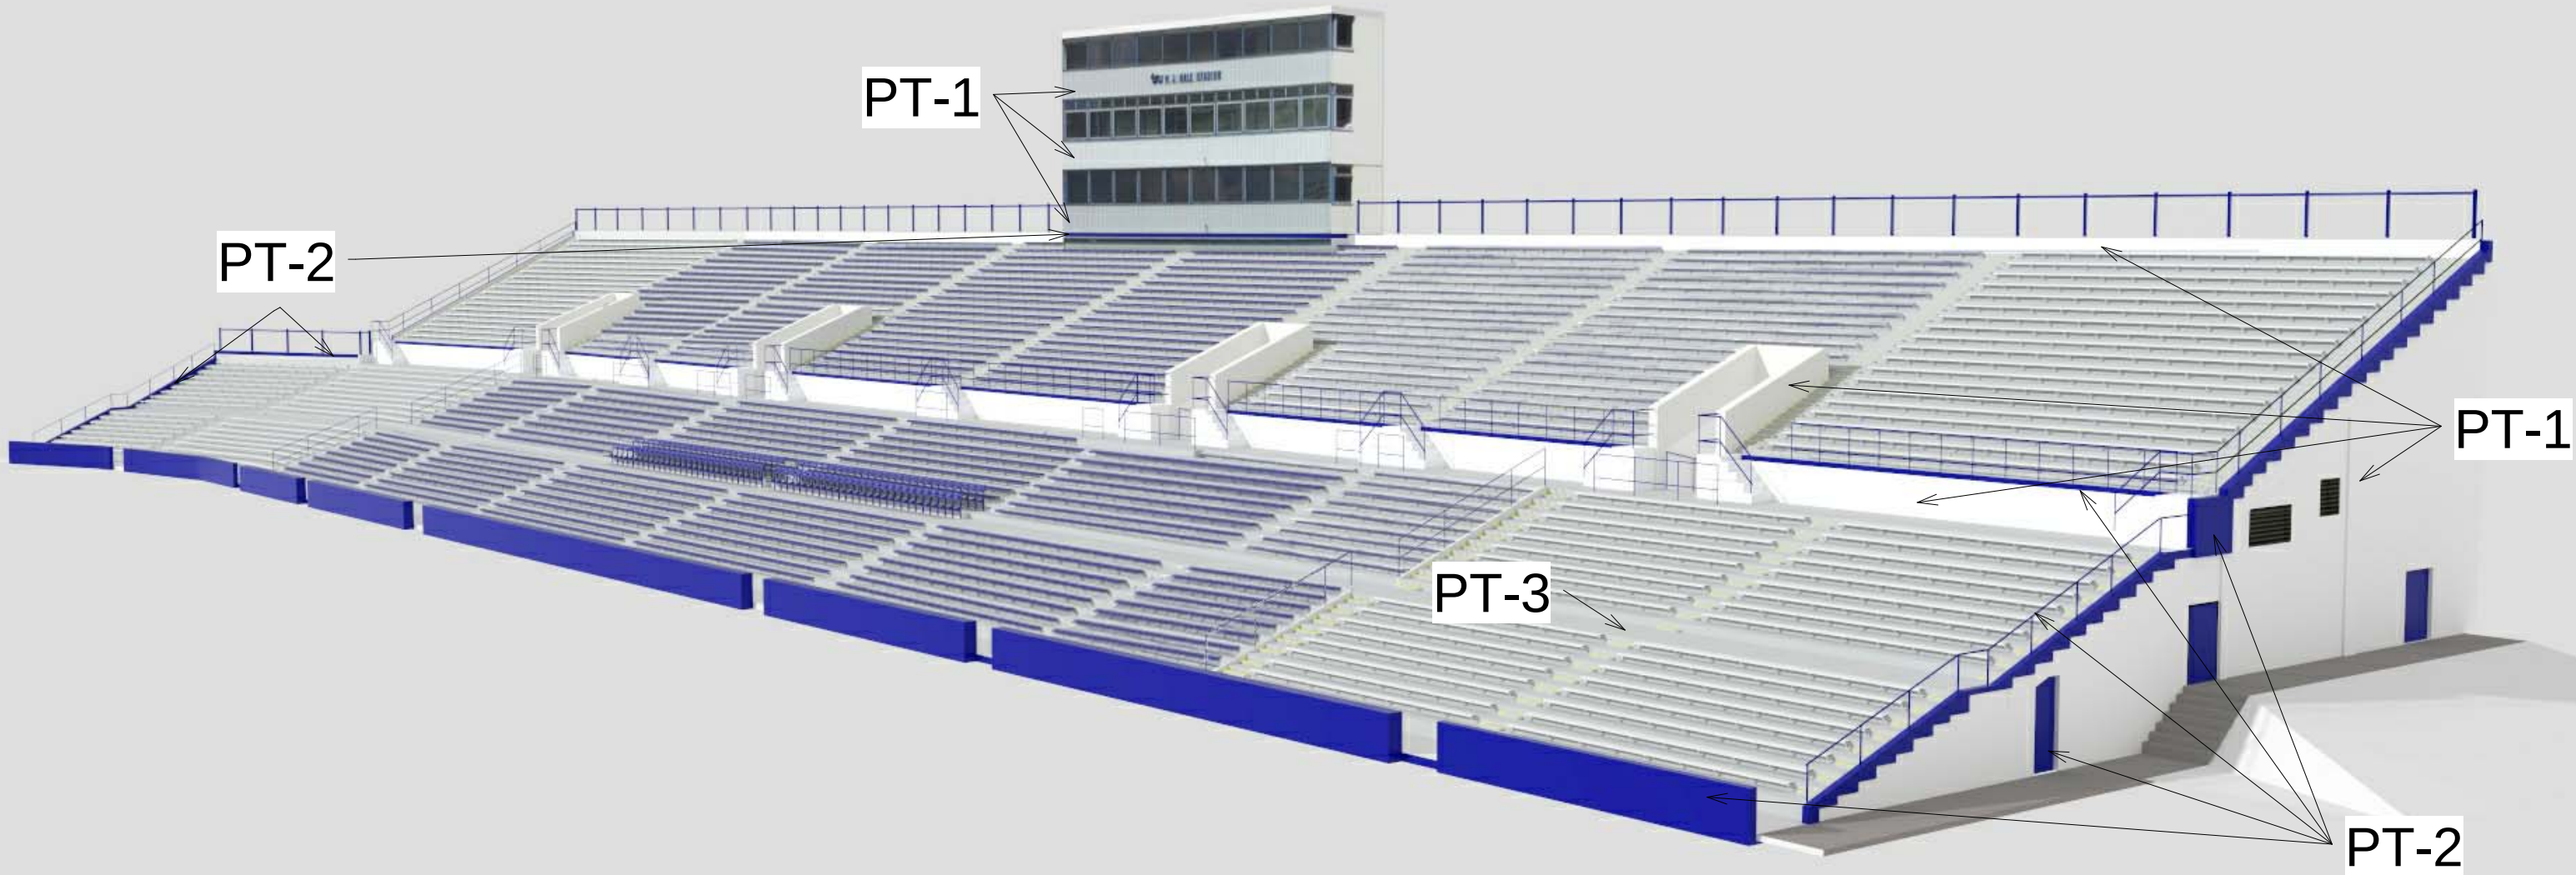

FINISH SCHEDULE

PT-1 SW Snowbound White SW7004
PT-2 BlueBlood SW6966
PT-3 Grey Screen SW7071
PT-4 Caviar SW6990
Door PT-2
Frames PT-4