

# J. W. HALE STADIUM SIGNAGE SCHEDULE

## SIGN SCHEDULE

NO.	SIGN LANGUAGE	TYPE	UNITS
1	Vomitory R-T	Wall Mounted	1
2	Vomitory U-V	Wall Mounted Sign	1
3	Vomitory W-X	Wall Mounted Sign	1
4	Vomitory Y-Z	Wall Mounted Sign	1
5	Student Entrance	Fence Mounted	1
6	Section East & West	Pole Mounted 10' AFF	2
7	Section Area (New)	Pole Mounted	6
7a	Section Area (Refurbished)	Pole Mounted	12
8	Section R-T	Hanging Directional	1
9	Sectional U-V	Hanging Directional	1
10	Sectional W-X	Hanging Directional	1
11	Sectional Y-Z	Hanging Directional	1
12	Restrooms	Projected	5
13	Mens Restrooms	Wall Mounted	2
14	Womens Restrooms	Wall Mounted	3
15			

### NOTE:

#### SECTION SIGNS:

1. Refurbished signs to be coated with Frog juice and then a 3m 180c applied
2. Replace signs will be 3m 180c applied to .008 aluminum signs. Bolt to existing posts.

#### VOMITORIUM SIGNS:

1. Replace existing painted signs with 3m 180c applied to .080 aluminum signs.
2. Secure to concrete using shields and screws.

#### DIRECTIONAL SIGNS:

1. Replace existing painted signs with 3m 180c applied to .080 aluminum signs.
2. Secure to concrete using shields and screws.

#### RESTROOM/SECTION HANGING DIRECTIONAL SIGNS


1. Hanging signs should be hung from the deck using steel rods.
2. Projection signed secured 8 foot AFF.
3. Restrooms sign to be installed handle side of the door at 5 foot AFF.




Tennessee State University  
3500 John A. Merritt Blvd.  
Nashville, TN. 37209  
P 615-963-7755  
F 615-963-7434  
www.tnstate.edu

Hale Stadium  
Signage

Sign Layout

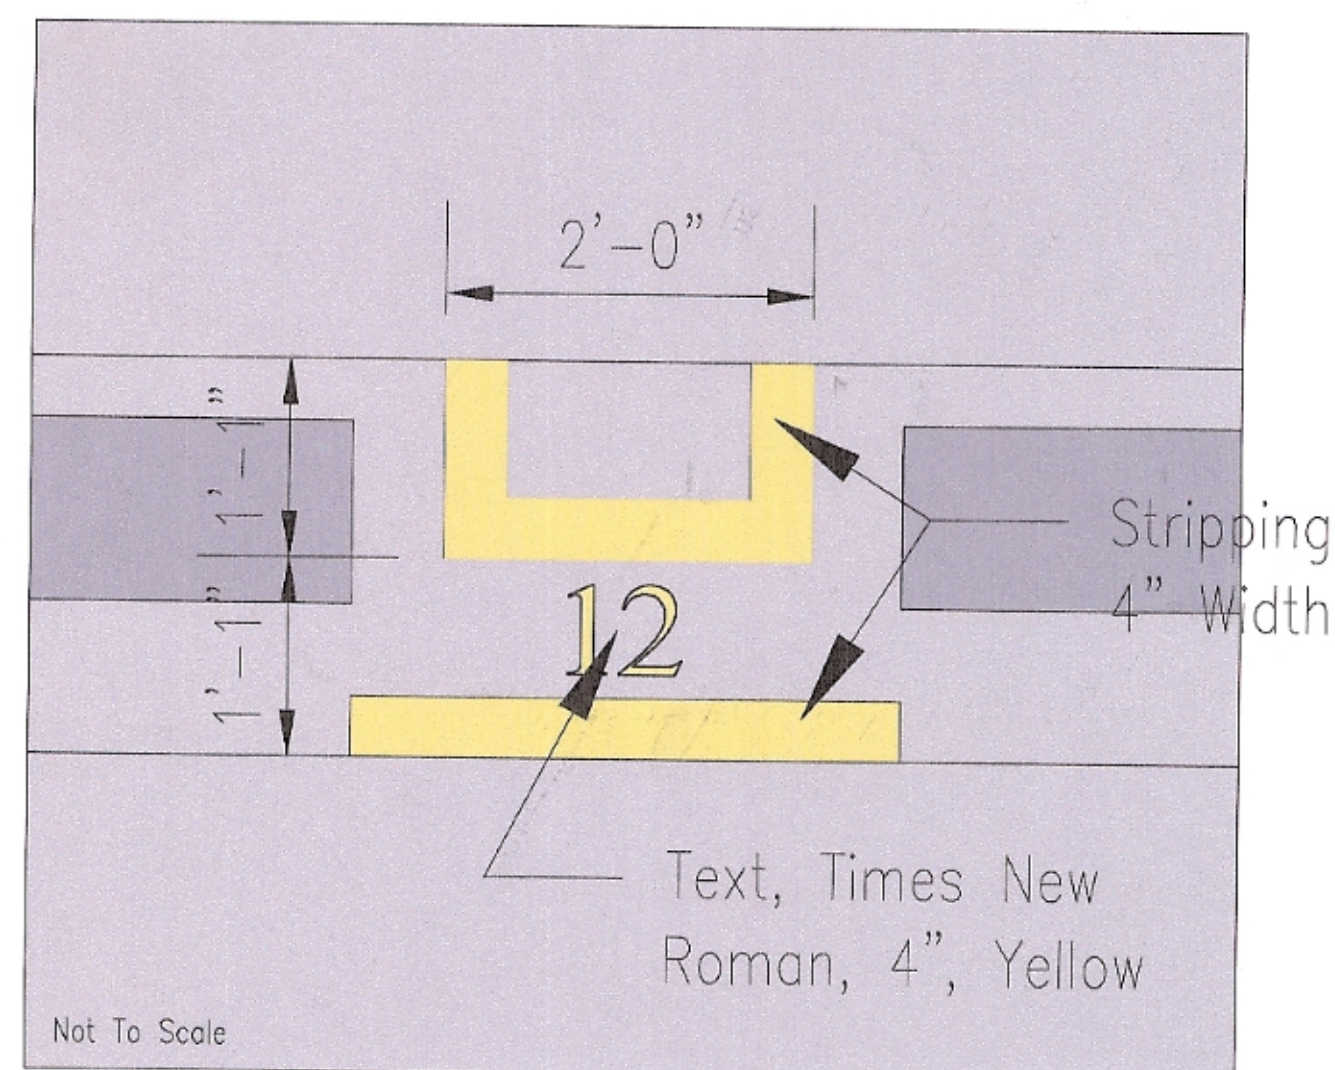

Plan View

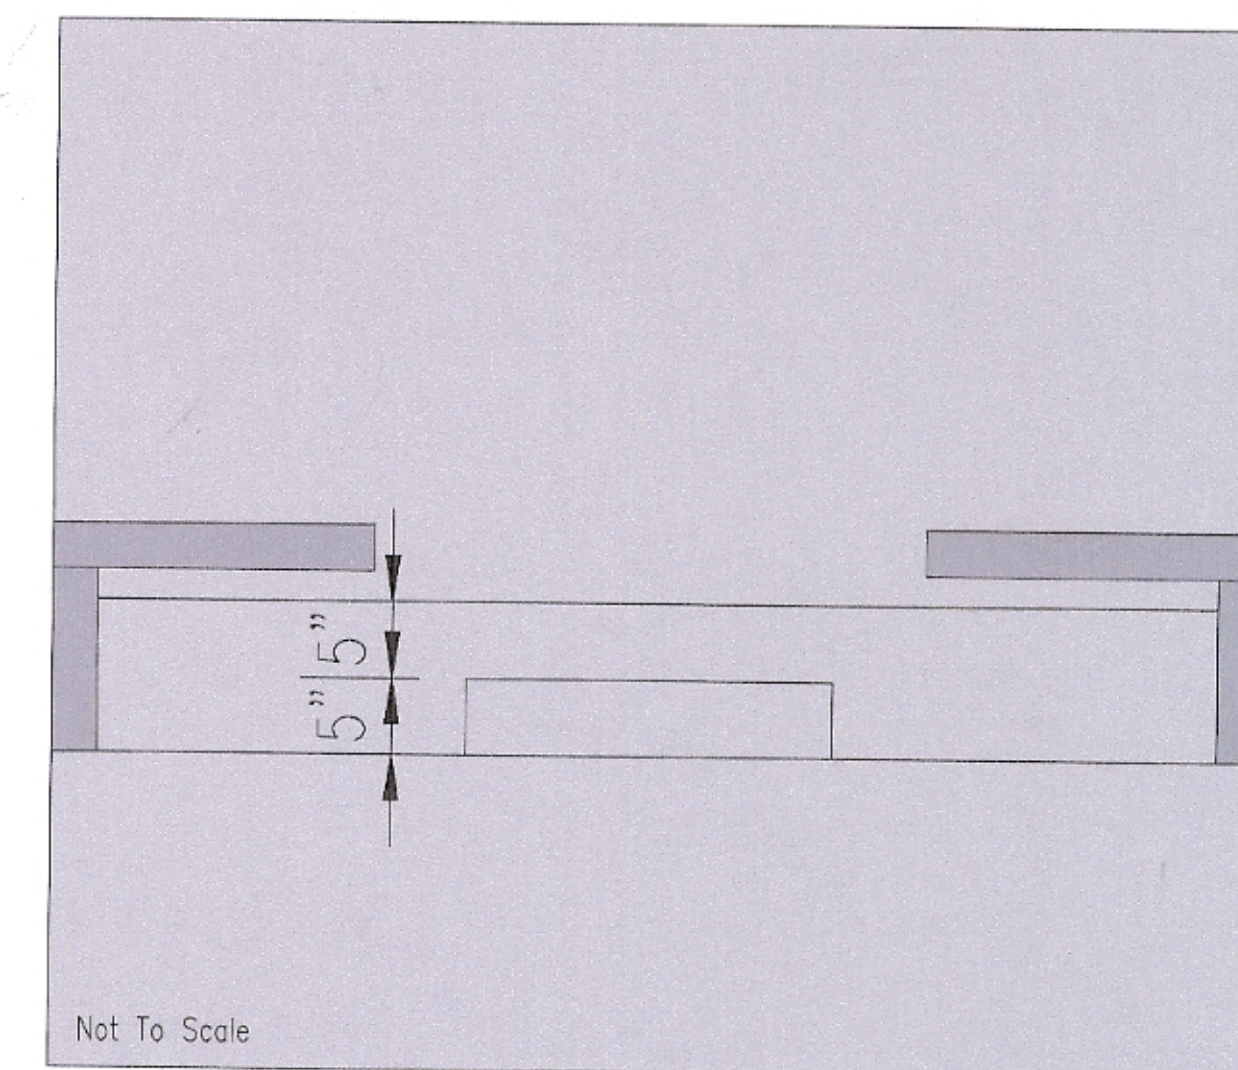

Elevation View

Stripping Layout

No.	Description	Date

Proj. No.:306-2012-10  
Date: 04/24/2012  
Drawn By: HParks  
Checked By:  
Project No.

A-2

Scale: Not To Scale